

FINAL R.O.W.

FED. ROAD REG. NO.	STATE	PROJECT NO.	SHEET NO.
4	MISS.	STPD-9370-00(004)	1

STATE OF MISSISSIPPI


MISSISSIPPI DEPARTMENT OF TRANSPORTATION

PLAN AND PROFILE OF PROPOSED DEDEAUX ROAD FEDERAL AID PROJECT NO. STPD-9370-00(004)

DEDEAUX ROAD FROM
THREE RIVERS ROAD TO SR605.

FMS ROW 104866811000


SCALES
PLAN 1 IN. = 20 FT.
PROFILE { **HOR.** 1 IN. = 20 FT.
VERT. 1 IN. = 5 FT.
LAYOUT 1 IN. = 2000 FT.

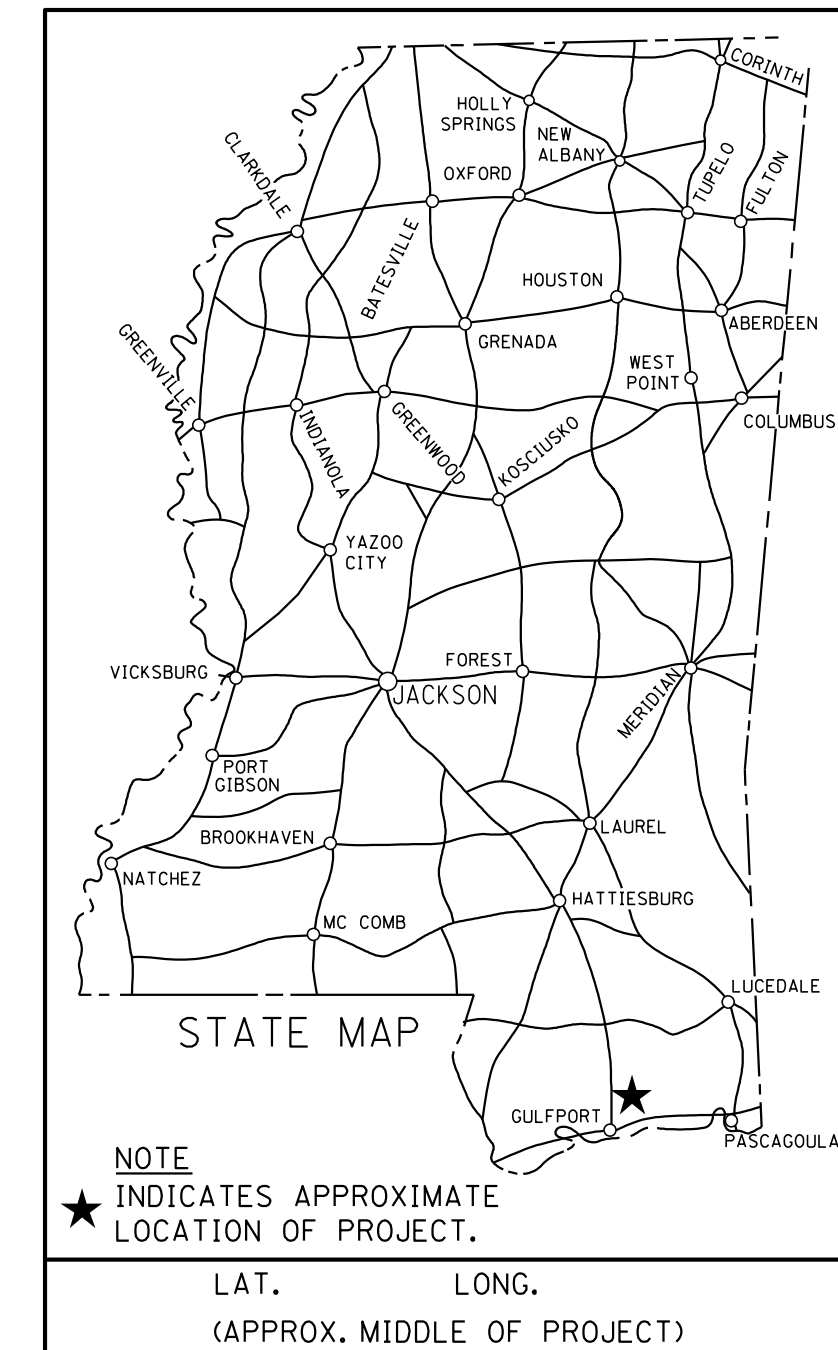

B.O.P. 10+00 **E.O.P. 149+00**

BRIDGE STRUCTURES REQ'D.

BOX BRIDGES REQ'D.

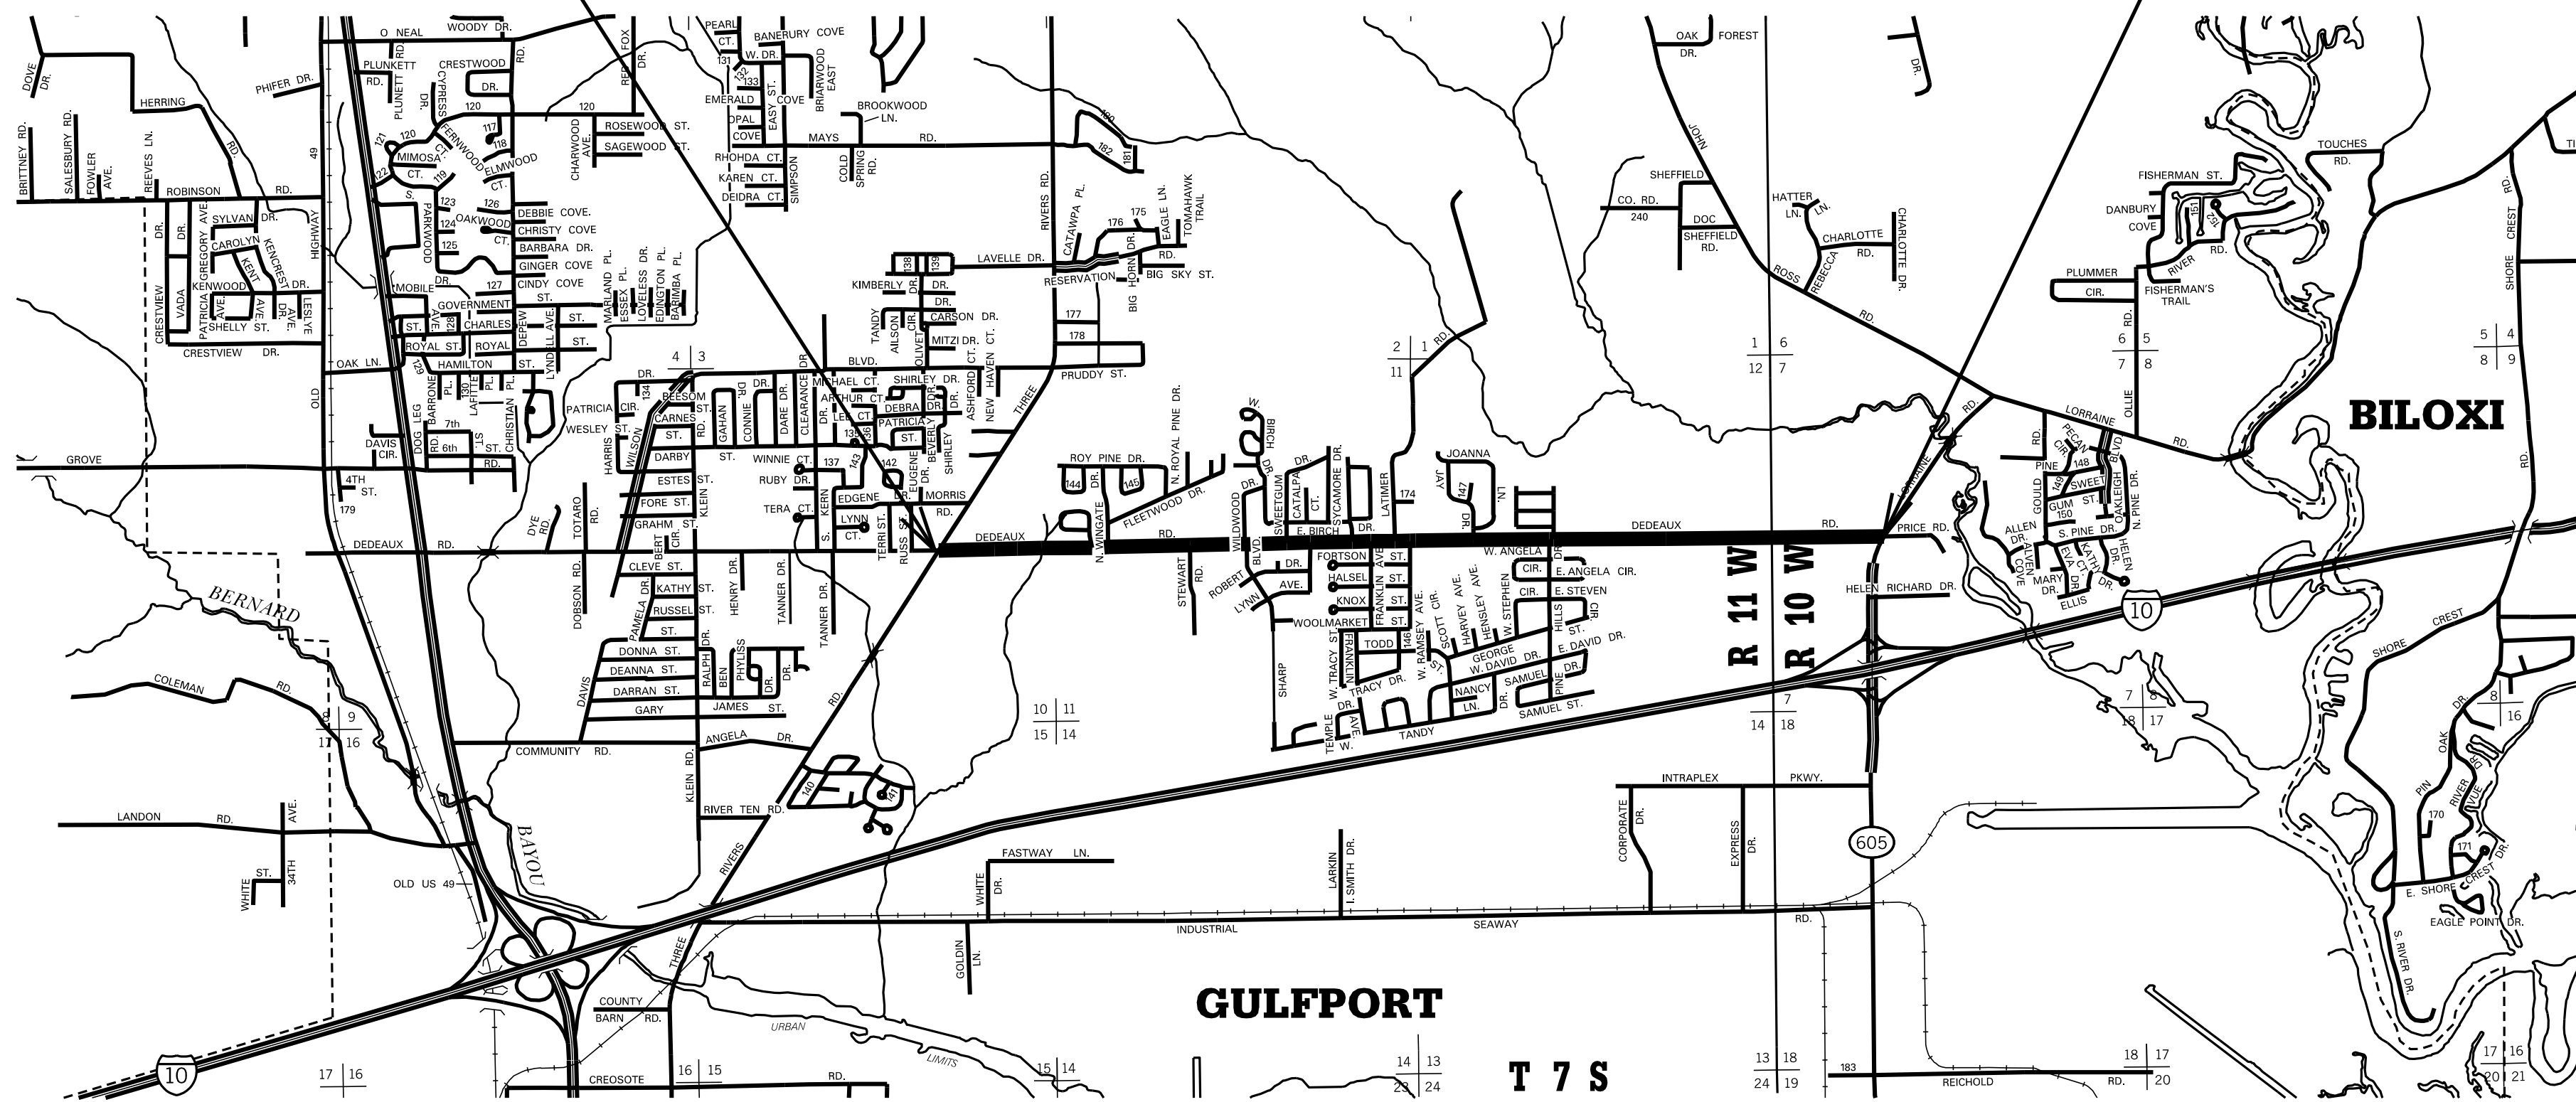

DESIGN CONTROL		
45 MPH = V (SPEED DESIGN)		
ADT (2005 = 19,000 ; ADT (2025 = 30,000		
DHV = _____ ; D = _____ % T = _____ %		
PERMITS ACQUIRED BY MDOT		
WETLANDS AND WATERS PERMITS (NECESSARY FOR ULTIMATE IMPROVEMENTS ONLY):		
	WATERS	WETLANDS
NATIONWIDE #14	<input type="checkbox"/>	<input type="checkbox"/>
NATIONWIDE (OTHER)*	<input type="checkbox"/>	<input type="checkbox"/>
GENERAL*	<input type="checkbox"/>	<input type="checkbox"/>
INDIVIDUAL (404)*	<input type="checkbox"/>	<input type="checkbox"/>
* ACQUISITION OF PERMITS FOR TEMPORARY IMPACTS DURING CONSTRUCTION ARE THE RESPONSIBILITY OF THE CONTRACTOR		
STORMWATER PERMIT <input type="checkbox"/>		
Y	REQUIRED, CNOI SUBMITTED BY MDOT (DISTURBED AREA = 5 ACRES)	
S	REQUIRED, CNOI TO BE SUBMITTED BY CONTRACTOR (1 TO 4.99 ACRES)	
N	NO STORMWATER PERMIT REQUIRED (<1 ACRE)	
APPROVED BY: _____ DATE: _____		

CONVENTIONAL SYMBOLS

- COUNTY LINE
- TOWN CORPORATION LINE
- SECTION LINE
- EXISTING ROAD OR TRAVELED WAY - - - - -
- PROPOSED ROAD OR TRAVELED WAY _____
- RAILROAD
- SURVEY LINE
- BRIDGES

NO EQUATIONS

NO EXCEPTIONS

LENGTH DATA

LENGTH OF ROADWAY	13,900.00 FT.	2.633 MI.
LENGTH OF BRIDGES	0.00 FT.	0.000 MI.
LENGTH OF PROJECT (NET)		2.633 MI.
LENGTH OF EXCEPTIONS	0.00 FT.	0.000 MI.
LENGTH OF PROJECT (GROSS)		2.633 MI.

**PRELIMINARY
NOT FOR
CONSTRUCTION**

REVISIONS	APPROVED:	
	CHIEF ENGINEER	DATE
	EXECUTIVE DIRECTOR	DATE
	MISSISSIPPI DEPARTMENT OF TRANSPORTATION	
DATE	APPROVED:	
	DIVISION ADMINISTRATOR	DATE
	FEDERAL HIGHWAY ADMINISTRATION DEPARTMENT OF TRANSPORTATION	

10/9/2012 1:34:51:31 TITLE.DGN